



PROJECT NORTH

SCALE: 1/4" = 1'-0"

DATE: MARCH 23, 2021

MAIN FLOOR PLAN

DRAWING TITLE

CARUSO RESIDENCE

PROJECT TITLE

SHANNON MAZZEI


PRELIMINARY NOT FOR CONSTRUCTION

DRAWINGS ISSUED FOR GENERAL PURPOSE. NEGOTIATIONS LEASE, ETC. CARRY ALL RESPONSIBILITY FOR THE SAME. REPORT ANY DISCREPANCIES ON SITE CONDITIONS TO SHANNON MAZZEI PRIOR TO COMMENCING ANY WORK.

CONTRACTOR TO REVIEW ALL DIMENSIONS PRIOR TO CONSTRUCTION. MAZZEI AND ARE PROTECTED BY COPYRIGHT. THE DRAWINGS AND DOCUMENTS ARE TO BE USED ONLY FOR THE PROJECT SO NOTED. REPRODUCTION OF THE DOCUMENTS IN PART OR IN WHOLE FOR ANY OTHER THAN THE PROJECT WITHOUT WRITTEN CONSENT OF SHANNON MAZZEI IS PROHIBITED.

ALL DRAWINGS, DESIGNS, GRAPHIC REPRESENTATIONS AND SPECIFICATIONS ARE THE PROPERTY OF SHANNON MAZZEI. (201) 771-1866 EMAIL: shannonmazzei@shaw.ca

146 SOUTHWEST COURT KELLOWA BC V1Y 1T6

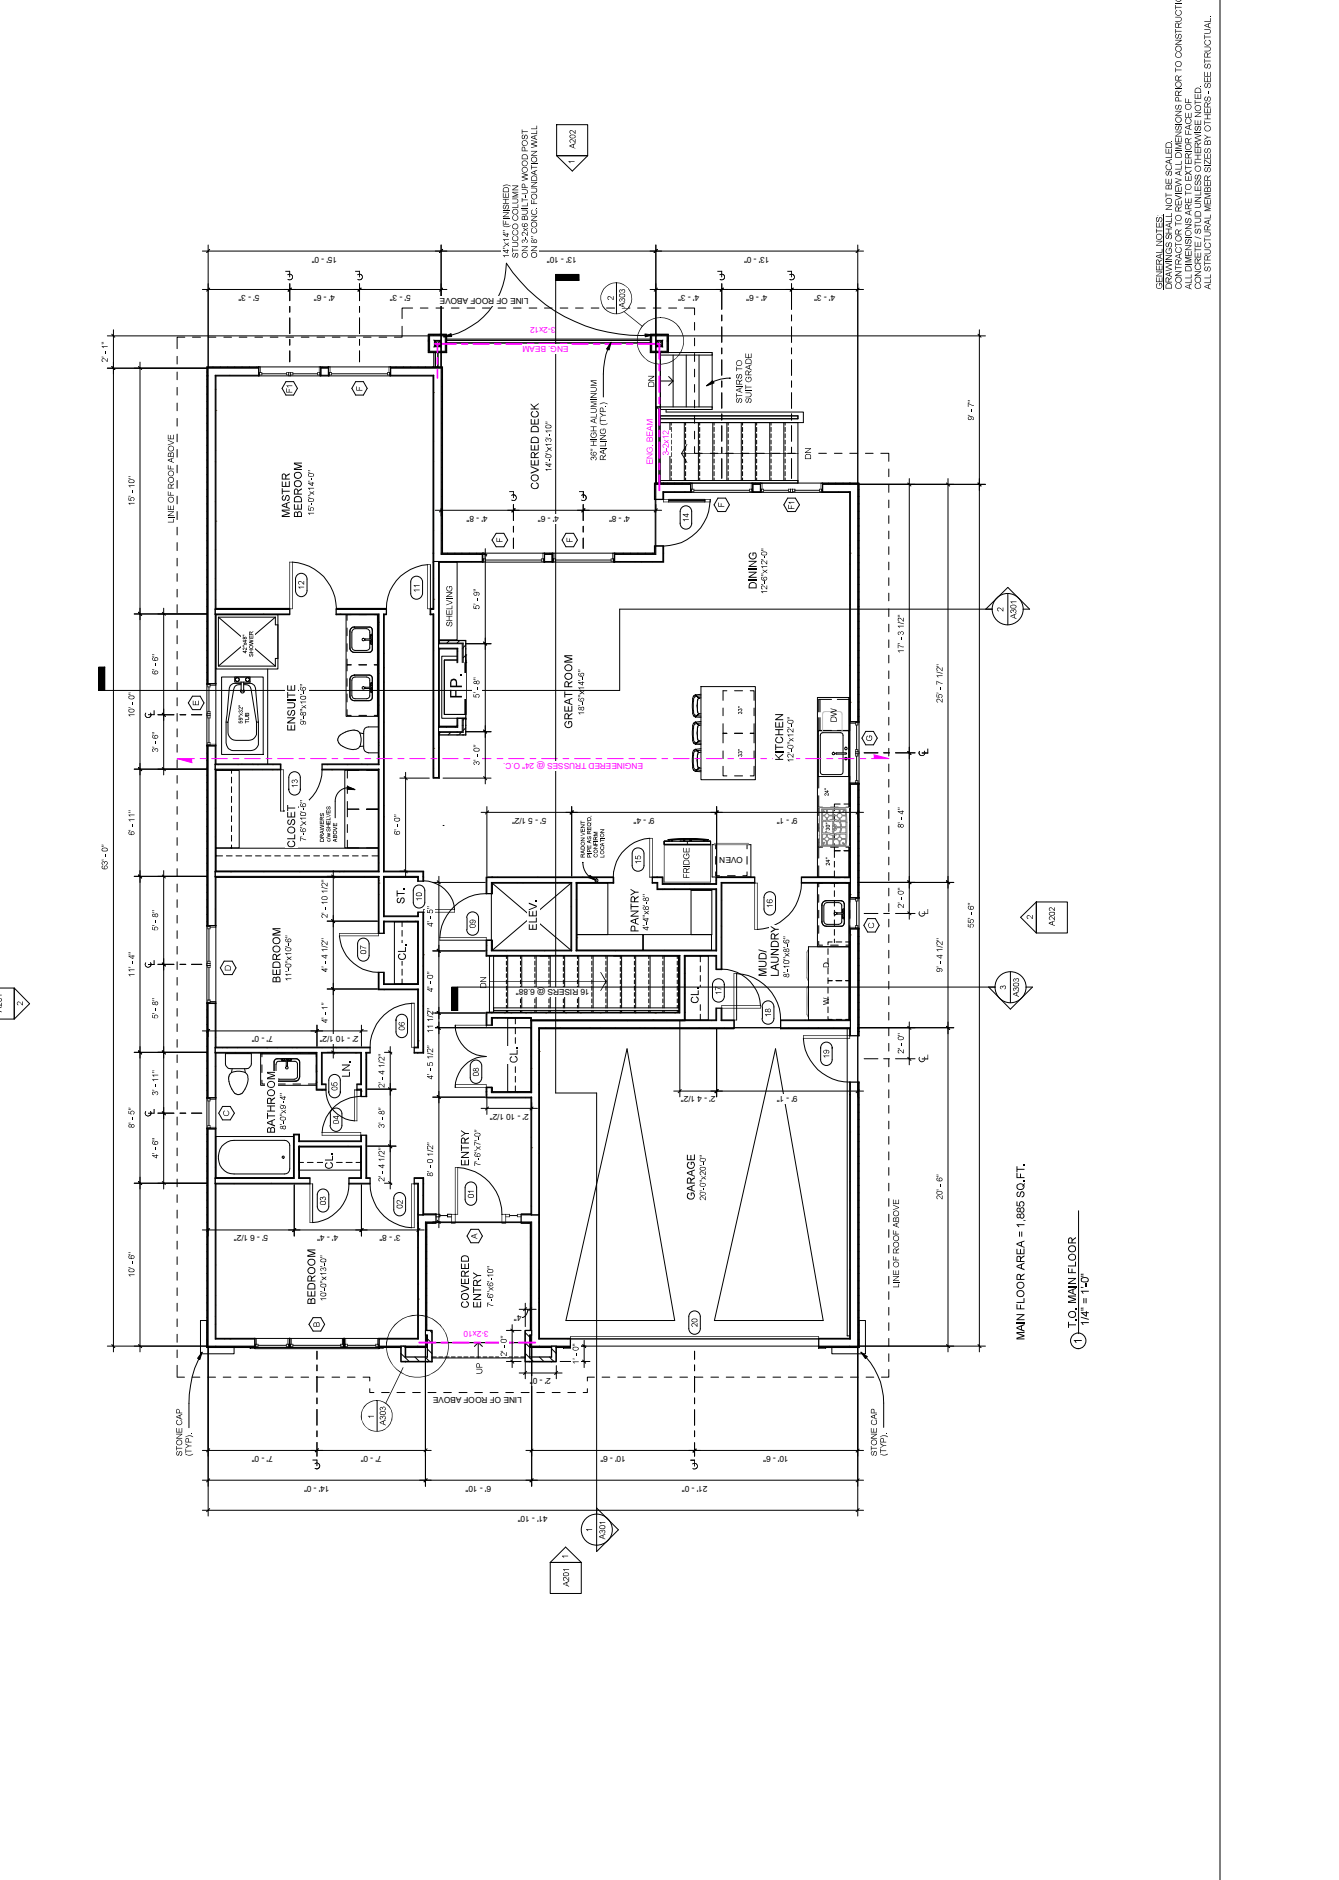

MAIN FLOOR AREA = 1,885 SQ. FT.

1. I.O. MAIN FLOOR
1/4" = 1'-0"

GENERAL NOTE:
DRAWINGS SHALL NOT BE SCALED.
CONTRACTOR TO REVIEW ALL DIMENSIONS PRIOR TO CONSTRUCTION.
MAZZEI AND ARE PROTECTED BY COPYRIGHT. THE DRAWINGS AND DOCUMENTS ARE TO BE USED ONLY FOR THE PROJECT SO NOTED. REPRODUCTION OF THE DOCUMENTS IN PART OR IN WHOLE FOR ANY OTHER THAN THE PROJECT WITHOUT WRITTEN CONSENT OF SHANNON MAZZEI IS PROHIBITED.